



Premium Booth 6mW x 3mD ONE SIDE OPEN


SD-D-18
6mW x 3mD x 3.5mH

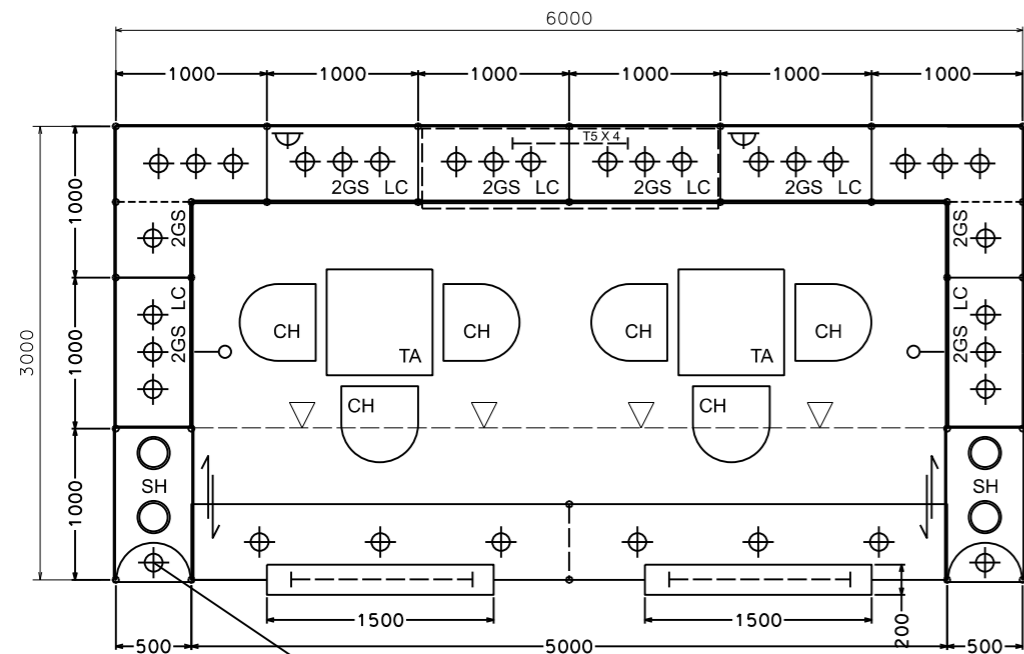

PLAN
1 x 7W LED uplight for upper part.
1 x 7W LED downlight for lower part.

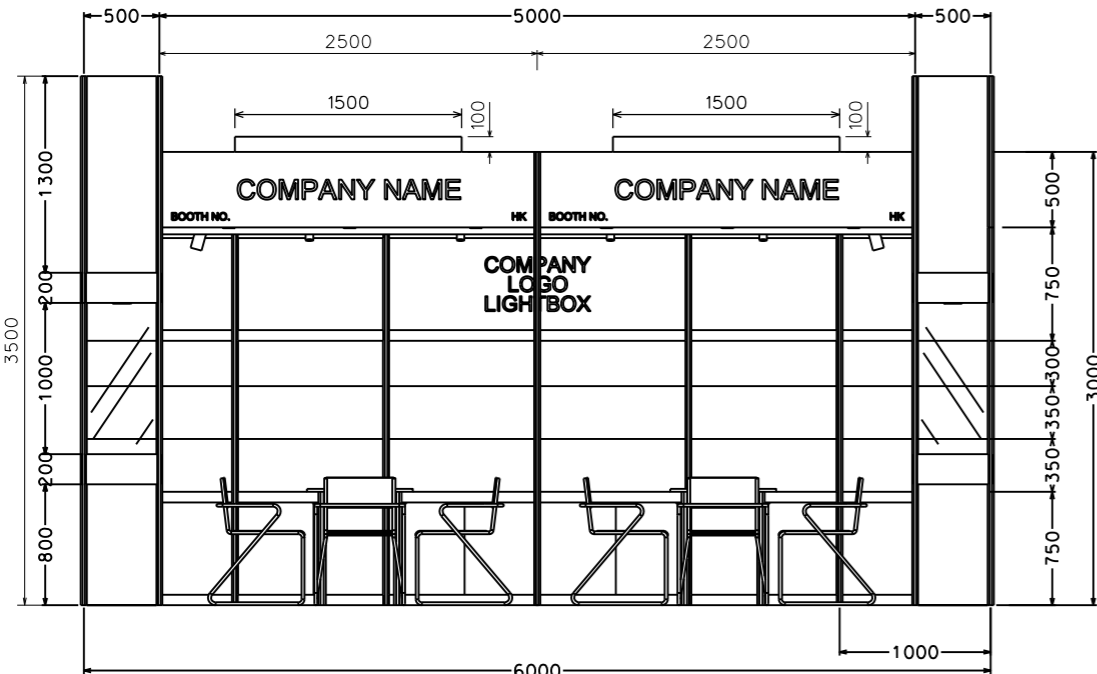

FRONT ELEVATION

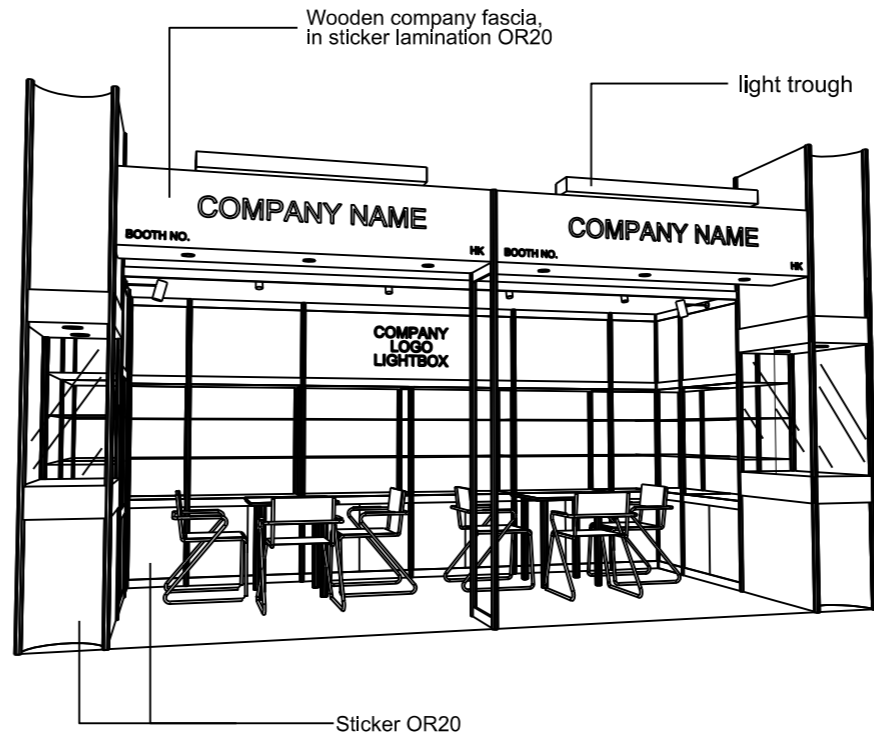

PERSPECTIVE N.T.S.



COLOUR PERSPECTIVE N.T.S.

BOOTH SPECIFICATION		QTY
	Front glass showcase in light orange sticker lamination with glass sliding door. 2 x 13W LED recess downlight & 2 x 7W LED uplight & downlight	2
	Company logo lightbox w/ 4 x LED T5 tube (2mL)	1
	Tall showcase in light orange sticker lamination (without glass door), w/ 2 layers glass shelf, 3 x 7W LED downlight, cabinet underneath (1mW x 0.5mD x 2.5mH)	9
	Square meeting table (0.7m X0.7m x 0.75mH)	2
	Black leather chair	6
	Longarmed spotlight w/13 watt LED lamp (yellow)	2
	Spotlight w/13 watt LED lamp (yellow)	4
	LED T5 tube inside light trough (for fascia)	2
	800w Square pin power socket	2
	7W LED downlight (under fascia)	6

FILE PATH - L:\Local Fair Premium Booth 2011\SD-Layouts(800w)\SD-D layout(800w)\SD-D-2dLayout(800w)_update.dgn



NOTES UNLESS OTHERWISE SPECIFIED ALL DIMENSIONS ARE IN MM.

.....

.....

.....

REVISION
09/01/2019

DATE: 09/01/2019
SCALE: 1 : 50 (A3)
DRAWN BY:
CHECKED BY:

TITLE
Premium Booth
SD-D-18
6X3

PROJECT
PREMIUM BOOTH
DATE:

SHEET
SD-D04