


# Premium Booth 9mW x 3mD Right Corner Booth

SD-A-27\_R-Cnr  
9mW x 3mD x 3.5mH

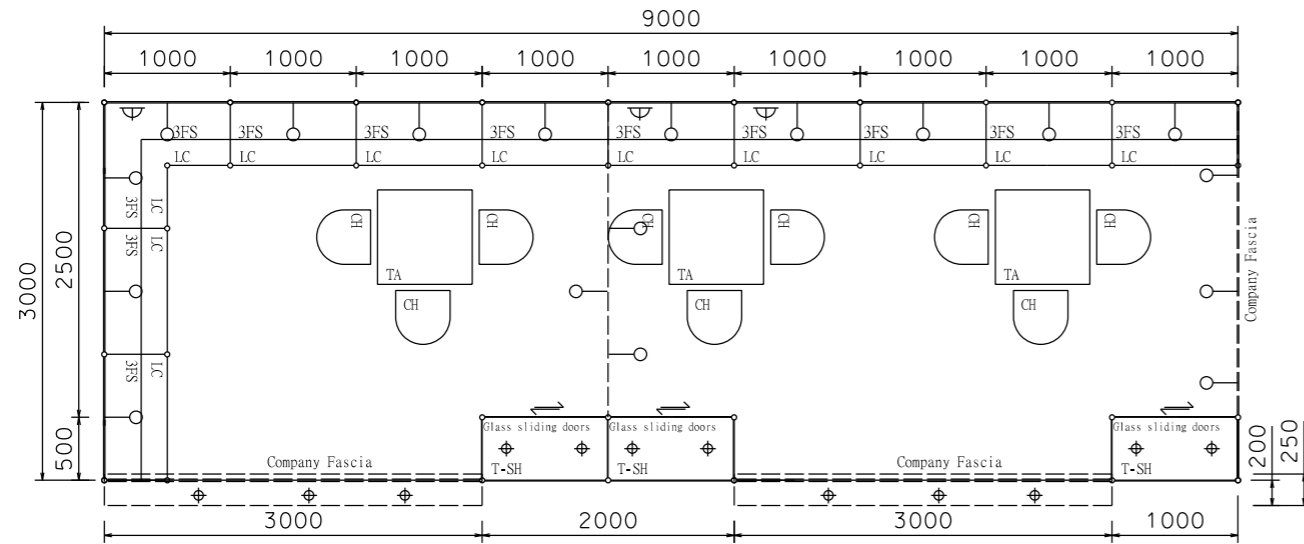

PLAN

Fascia sticker background  
-Beige colour (Respect M-3197)  
company name in black colour



Lighting trough  
with 7W LED  
downlight  
X 3 nos.

Beige sticker on  
lamination  
(Respect M-3197)


Glass showcase  
1m H x 0.5m D



PERSPECTIVE N.T.S

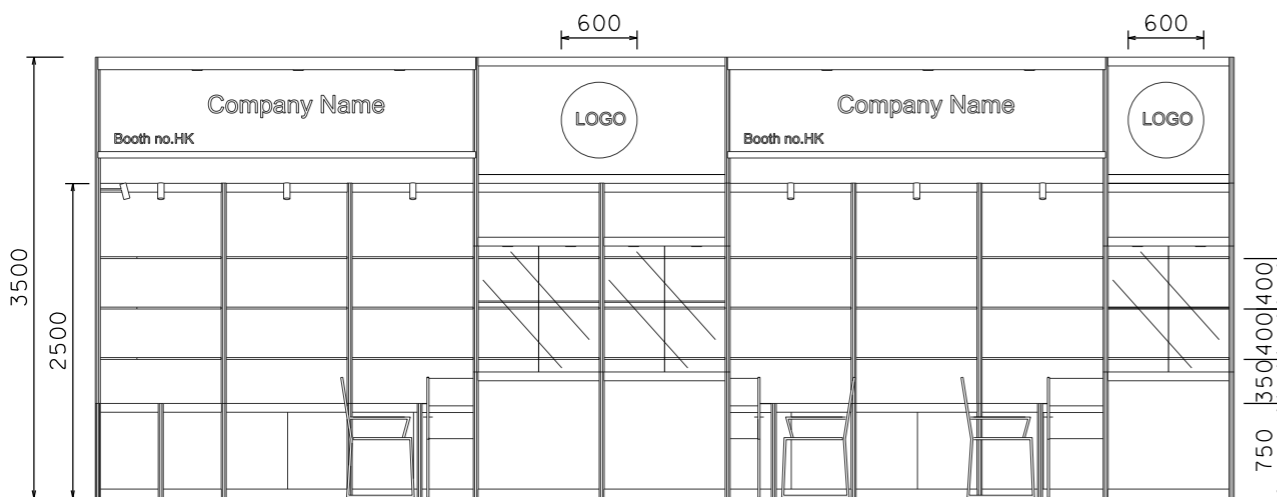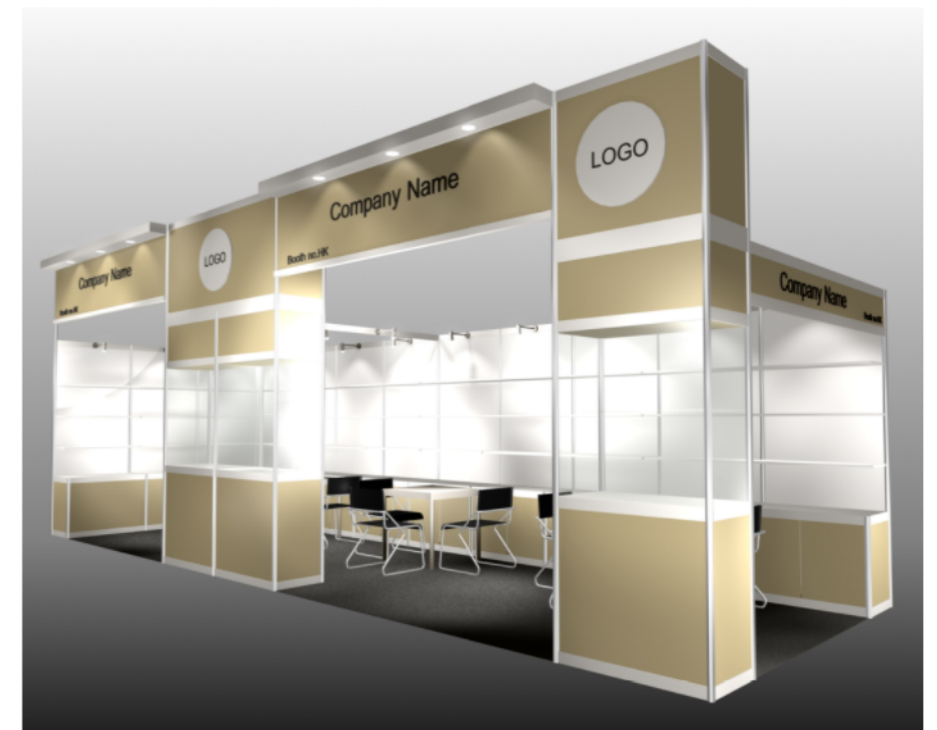

FRONT ELEVATION

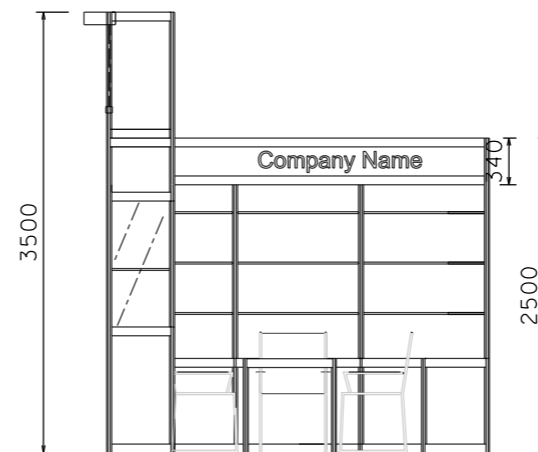

SIDE ELEVATION

BOOTH SPECIFICATION		QTY
	Tall showcase in beige sticker lamination, 1 layer of glass shelf, 2x 7W LED downlights	3
	Lockable cabinet in beige sticker lamination (1mL x 0.5mD x 0.75mH)	11.5
	Wooden shelf (flat) (1mL x 0.3mD)	36
	Square meeting table (0.7m X 0.7m x 0.75mH)	3
	Black leather chair	9
	13W LED Lamp Longarmed Spotlight (yellow)	18
	7W LED light (for fascia)	6
	800w Square pin power socket	3
	Company Logo	2

NOTES UNLESS OTHERWISE SPECIFIED ALL DIMENSIONS ARE IN MM.

REVISION  
14/11/2011  
20-10-2015  
08-01-2019

DATE: 08-01-2019

SCALE: 1 : 60 (A3)

DRAWN BY: ..

CHECKED BY: .....

TITLE

Premium Booth  
SD-A-27  
R-Corner

PROJECT

PREMIUM BOOTH  
9m x 3m  
Right Corner

DATE: XXXXXXXX

SHEET

SD-A09b

FILE PATH - L:\Local Fair Premium Booth 2011\SD\Layouts(800w)\SD-A layout(800w)\SD-A-Layout(800w).dgn

