



Premium Booth 9mW x 3mD ONE SIDE OPEN

SD-D-27
9mW x 3mD x 3.5mH

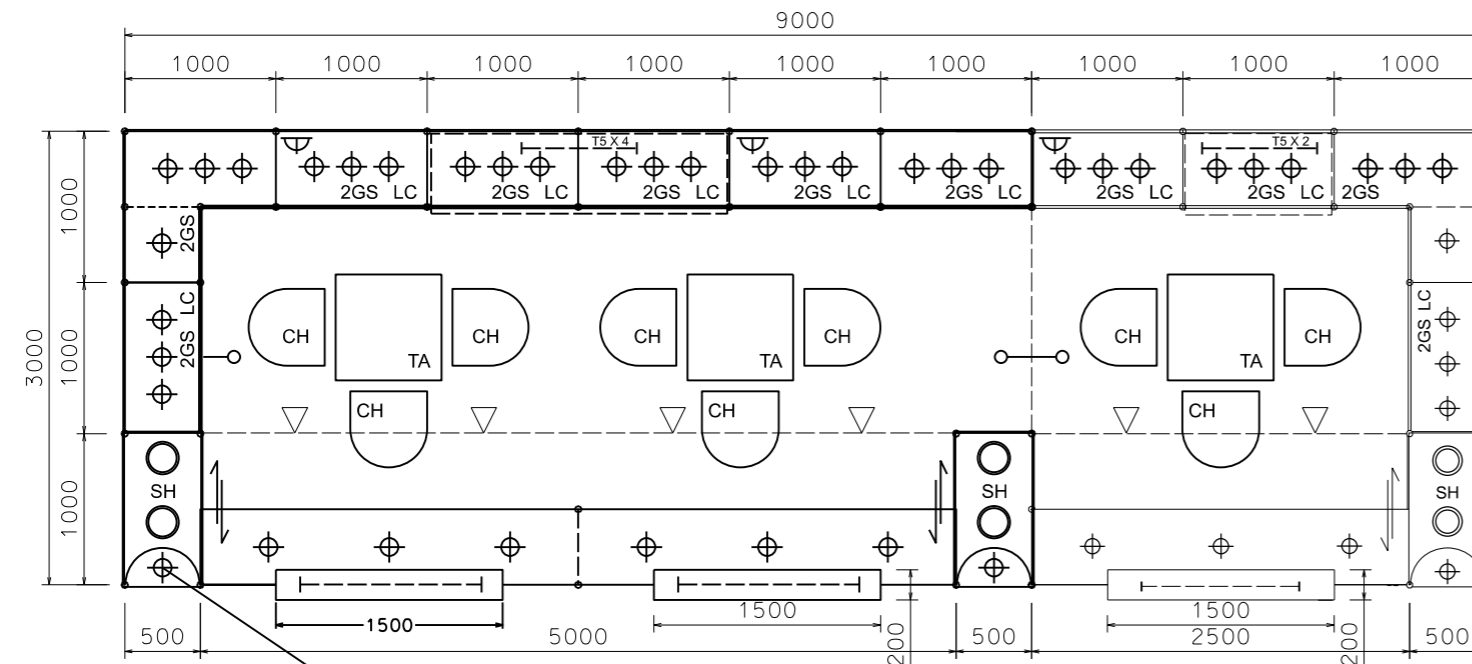


PLAN

1 x 7W LED uplight for upper part,
1 x 7W LED downlight for lower part,

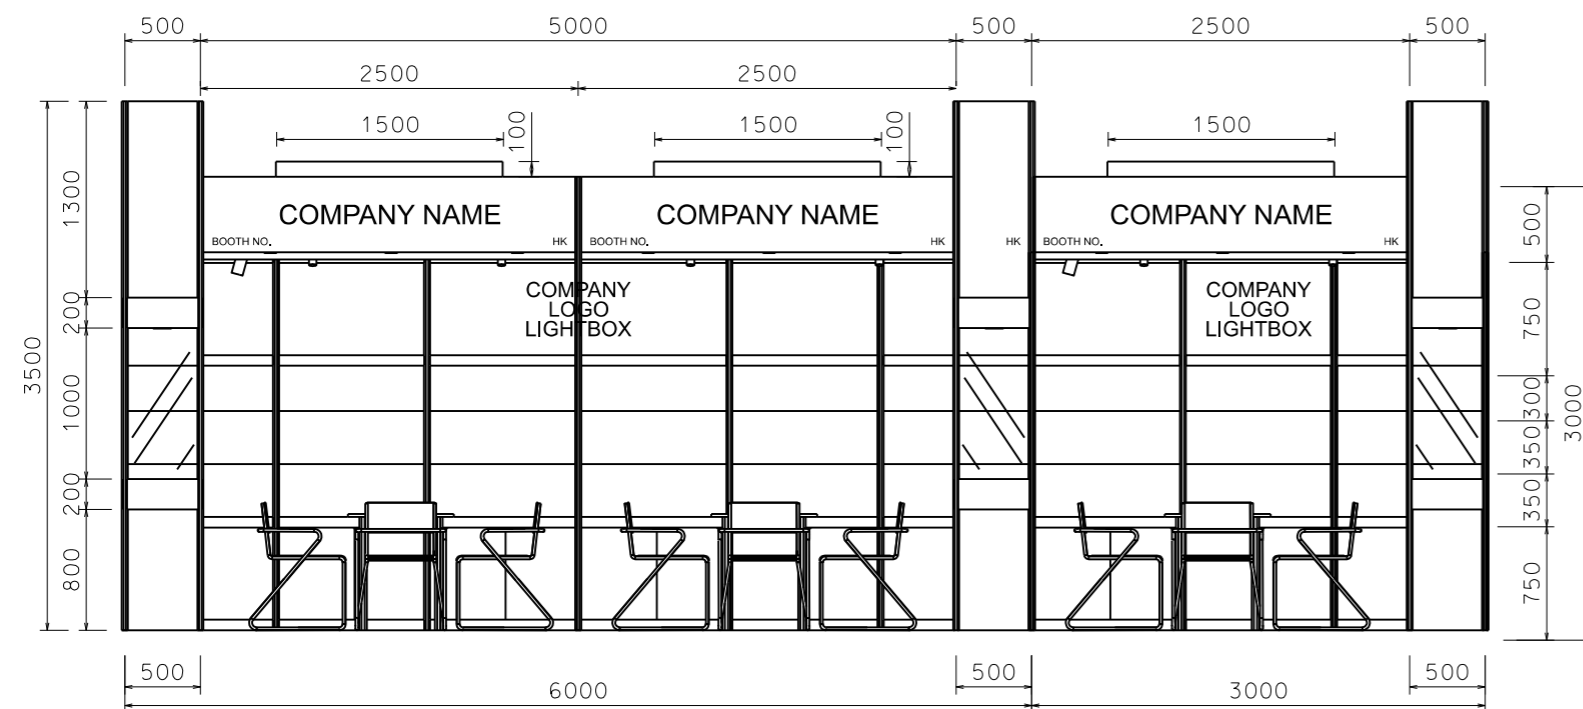

FRONT ELEVATION

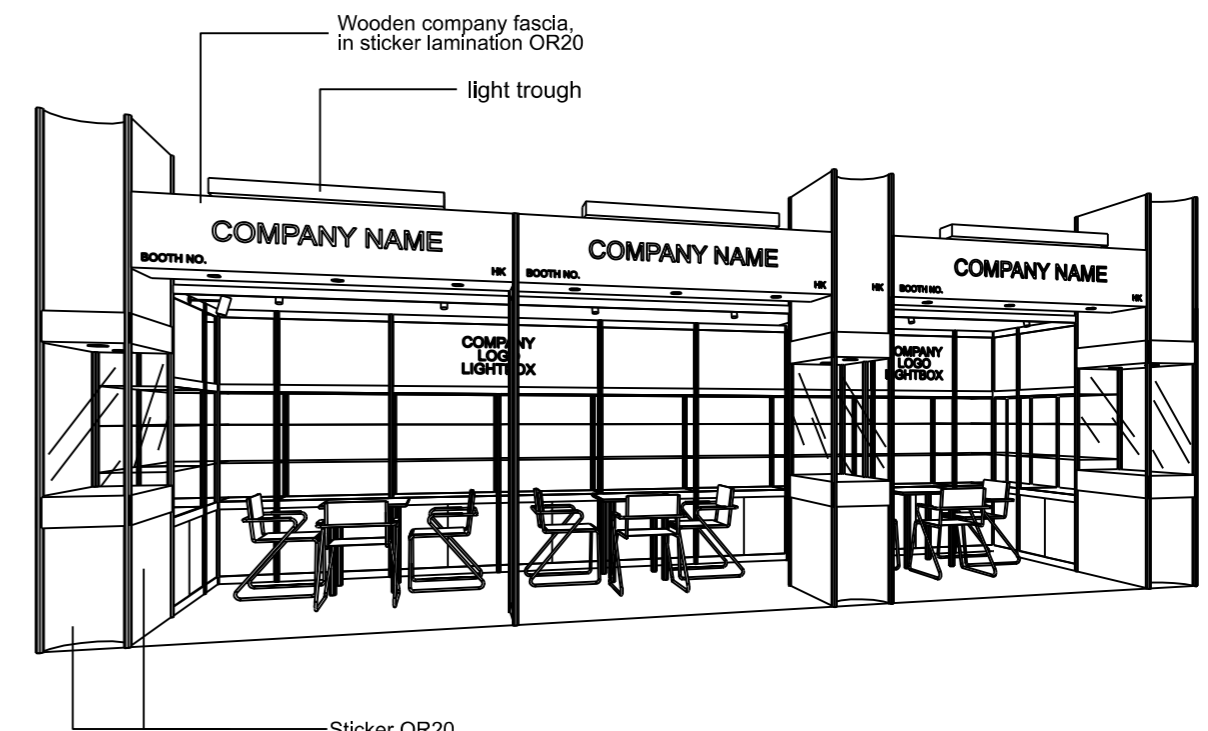

PERSPECTIVE N.T.S.

BOOTH SPECIFICATION		QTY
	Front glass showcase in light orange sticker lamination with glass sliding door. 2 x 13W LED recess downlight & 2 x 7W LED uplight & downlight	3
	Company logo lightbox w/ 4 x LED T5 tube (2mL)	1
	Company logo lightbox w/ 2 x LED T5 tube (1mL)	1
	Tall showcase in light orange sticker lamination (without glass door), w/ 2 layers glass shelf, 3 x 7W LED downlight, cabinet underneath (1mW x 0.5mD x 2.5mH)	12
	Square meeting table (0.7m X0.7m x 0.75mH)	3
	Black leather chair	9
	Longarmed spotlight w/13 watt LED lamp (yellow)	3
	Spotlight w/13 watt LED lamp (yellow)	6
	LED T5 tube inside light trough (for fascia)	3
	800w Square pin power socket	3
	7W LED downlight (under fascia)	9

FILE PATH - L:\Local Fair Premium Booth 2011\SD-Layouts(800w)\SD-D layout(800w)\SD-D-2dLayout(800w)_update.dgn



NOTES UNLESS OTHERWISE SPECIFIED ALL DIMENSIONS ARE IN MM.

.....

.....

.....

REVISION
11-10-2021

DATE: 11-10-2021
SCALE: 1 : 50 (A3)
DRAWN BY:
CHECKED BY:

TITLE
Premium Booth
SD-D-27
9X3

PROJECT
PREMIUM BOOTH
DATE:

SHEET
SD-D04