



Premium Booth 3mW x 3mD Left Corner Booth

SD-C-9-L_Cnr
3mW x 3mD x 3.5mH

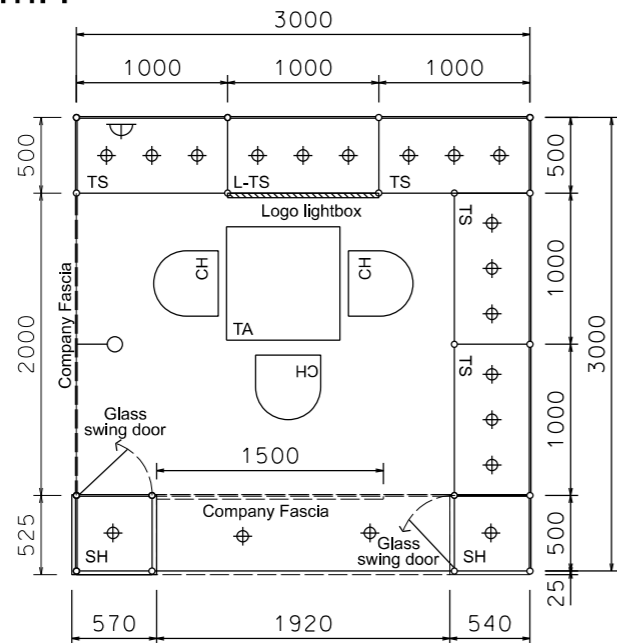

PLAN

Fascia sticker background - white
Company name letter - black

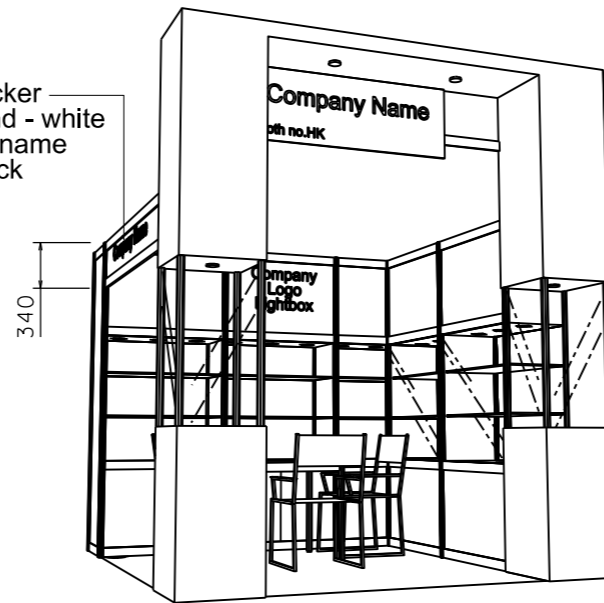

PERSPECTIVE N.T.S.


Lighting trough with 7W LED downlight X 2 nos.

1.5m W x 0.5m H Plywd fin. Company fascia w/ company name in black sticker, white background

Milky acrylic lightbox w/ company logo

Front glass showcase with glass swing door 1m H x 0.5m D x 0.5mW

Plywd in sticker 'Respect' M-3194

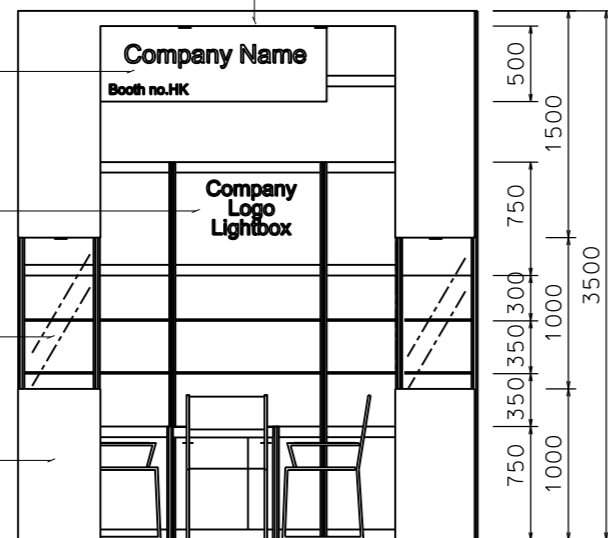

FRONT ELEVATION

BOOTH SPECIFICATION		QTY
	Tall showcase with 2 layer of glass shelf (with no door), 3x 7W LED downlights, with cabinet underneath	5
	Front showcase in sticker lamination finish with glass swing door w/ x1(7W) LED downlight (no glass shelf)	2
	Square meeting table (0.7m X0.7m x 0.75mH)	1
	Black leather chair	3
	Longarmed spotlight w/13 watt LED lamp (yellow)	1
	7W LED light (for fascia)	2
	800w Square pin power socket	1
	Company Logo Lightbox (1mL x 0.75mH)	1



NOTES UNLESS OTHERWISE SPECIFIED ALL DIMENSIONS ARE IN MM.

.....
.....
.....

.....
.....
.....

REVISION
20-05-2009
08-07-2009
14-09-2009
20-01-2010
22-01-2010
25-02-2011
08-01-2019

DATE: 08-01-2019
SCALE: 1 : 50 (A3)
DRAWN BY: ..
CHECKED BY:

TITLE
Premium Booth SD-C-9 L-Corner

PROJECT
PREMIUM BOOTH 3m x 3m Corner

SHEET
SD-C01b