



Premium Booth 9mW x 3mD LEFT CORNER

SD-D-27-L-CNR
9mW x 3mD x 3.5mH

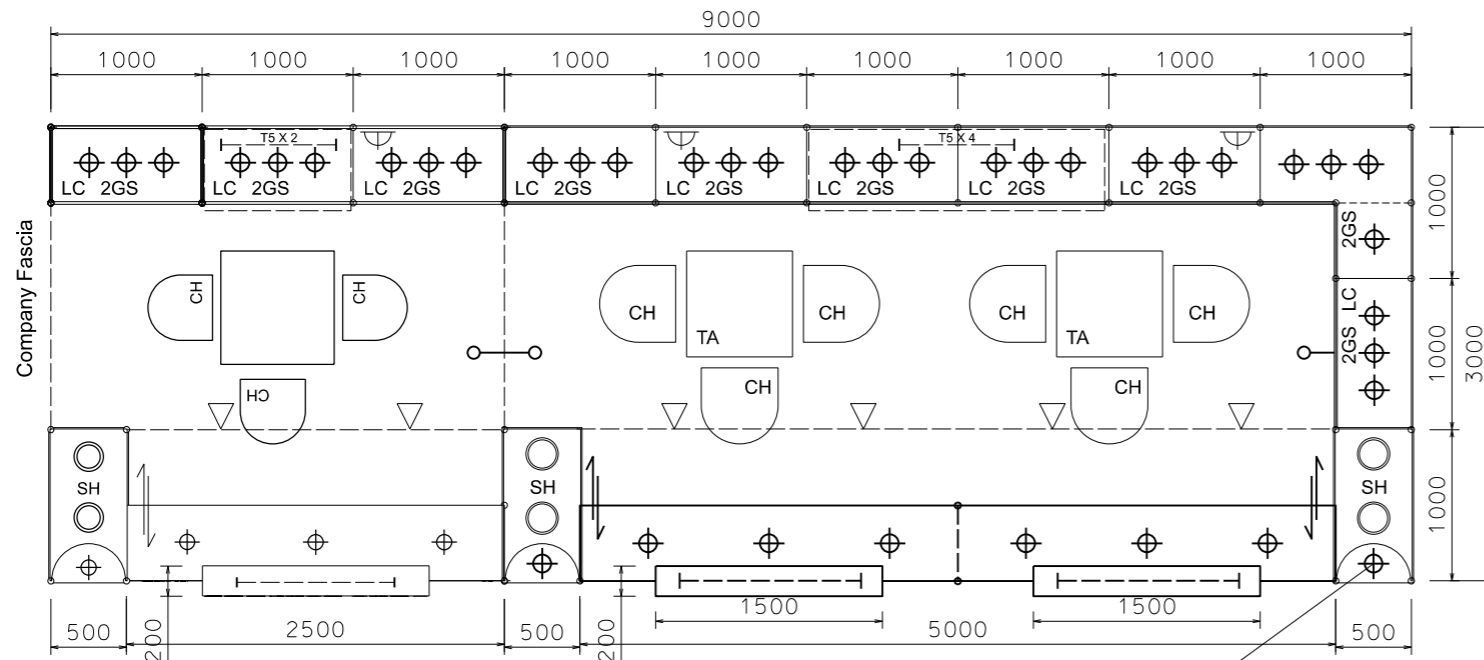


PLAN

1 x 7W LED uplight for upper part,
1 x 7W LED downlight for lower part,

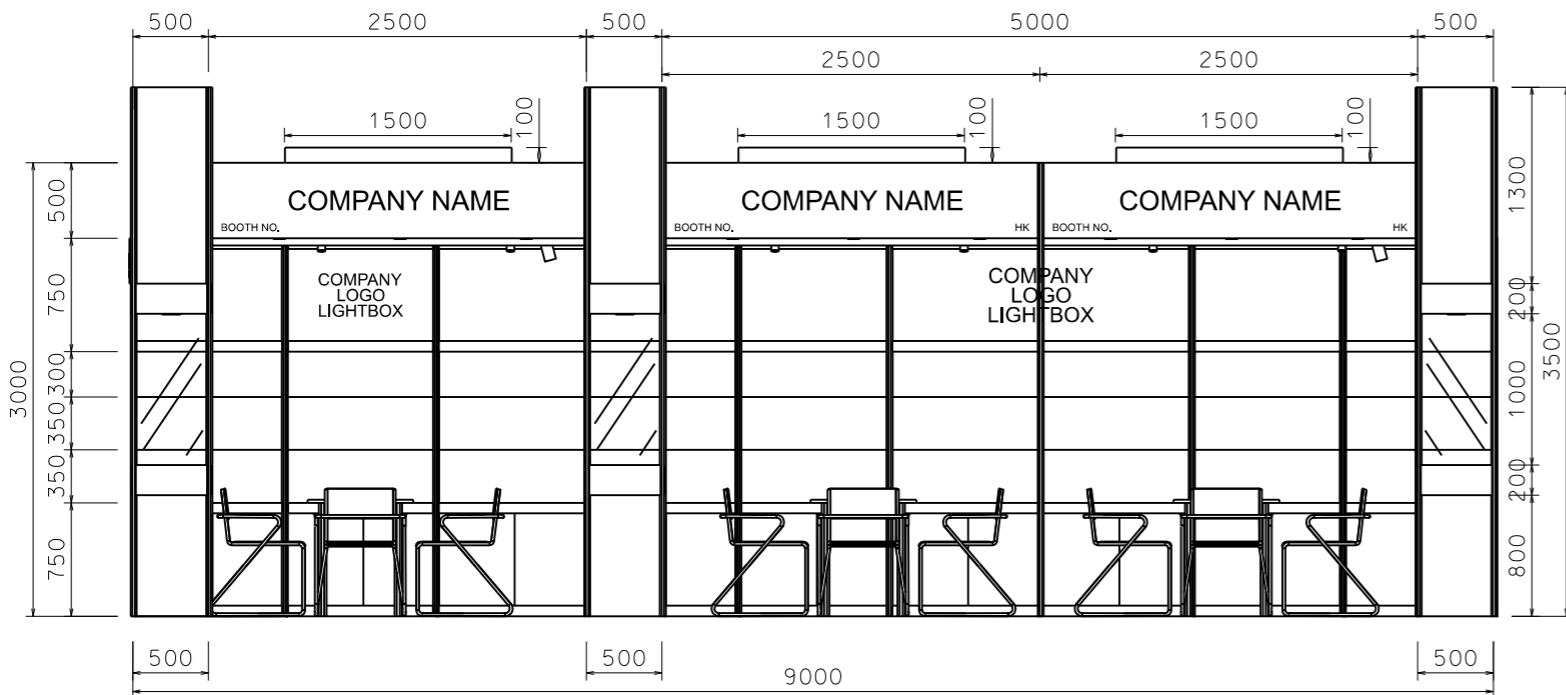

FRONT ELEVATION

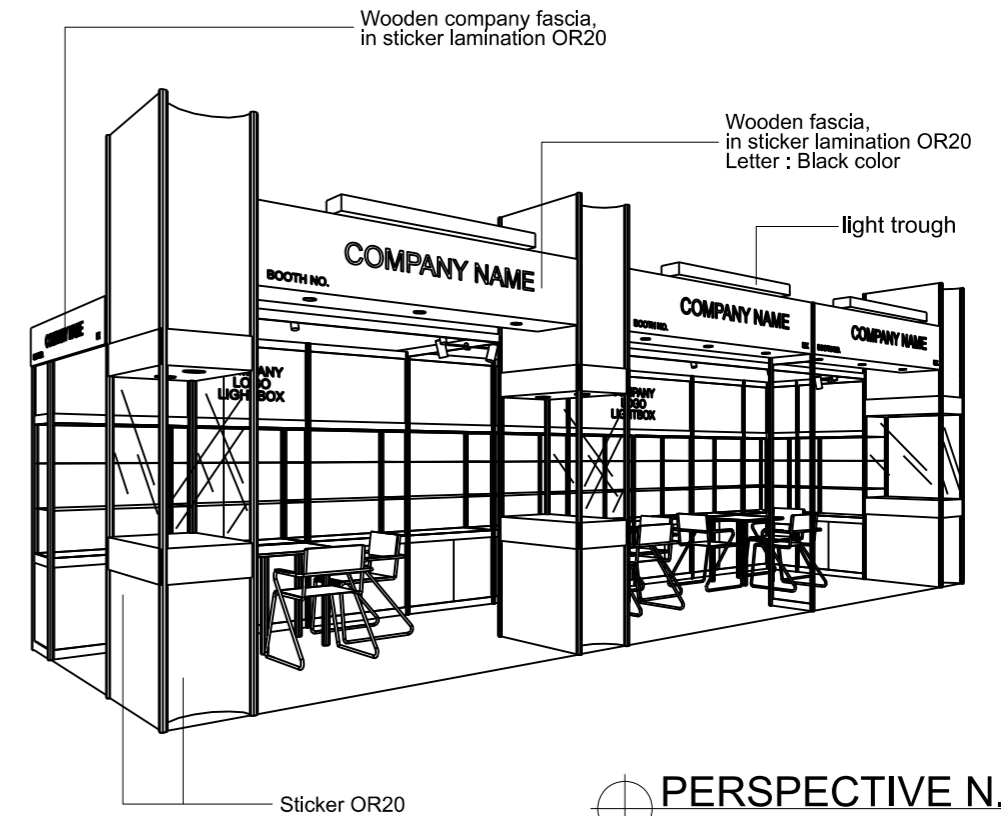

PERSPECTIVE N.T.S.

| BOOTH SPECIFICATION | | QTY |
|---------------------|--|------|
| | Front glass showcase in light orange sticker lamination with glass sliding door. 2 x 13W LED recess downlight & 2 x 7W LED uplight & downlight | 3 |
| | Company logo lightbox w/ 4 x LED T5 tube (2mL) | 1 |
| | Company logo lightbox w/ 2 x LED T5 tube (1mL) | 1 |
| | Tall showcase in light orange sticker lamination (without glass door), w/ 2 layers glass shelf, 3 x 7W LED downlight, cabinet underneath (1mW x 0.5mD x 2.5mH) | 10.5 |
| | Square meeting table (0.7m X 0.7m x 0.75mH) | 3 |
| | Black leather chair | 9 |
| | Longarmed spotlight w/13 watt LED lamp (yellow) | 3 |
| | Spotlight w/13 watt LED lamp (yellow) | 6 |
| | LED T5 tube inside light trough (for fascia) | 3 |
| | 800w Square pin power socket | 3 |
| | 7W LED downlight (under fascia) | 9 |

FILE PATH - L:\Local Fair Premium Booth 2011\SD-Layouts(800w)\SD-D-2dLayout(800w)_update.dgn



NOTES UNLESS OTHERWISE SPECIFIED ALL DIMENSIONS ARE IN MM.

REVISION
11-10-2021

DATE: 11-10-2021
SCALE: 1 : 50 (A3)
DRAWN BY:
CHECKED BY:

TITLE
Premium Booth
SD-D-27-L CNR
9X3

PROJECT
PREMIUM BOOTH
DATE:

SHEET
SD-D06