



Premium Booth 9mW x 3mD Left Corner Booth


SD-C-27-L Cnr
9mW x 3mD x 3.5mH

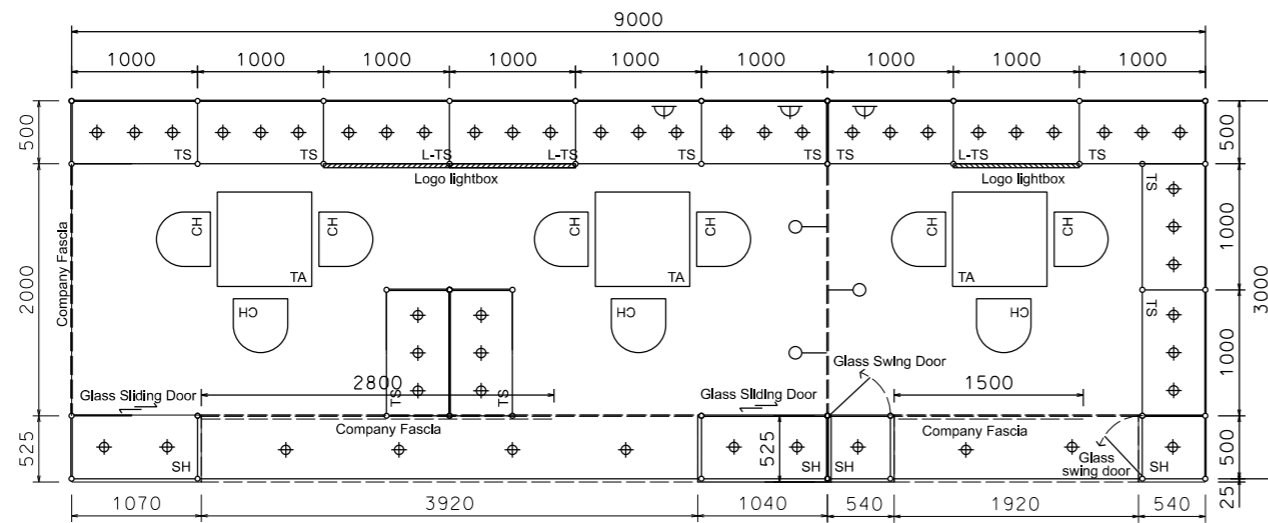

PLAN

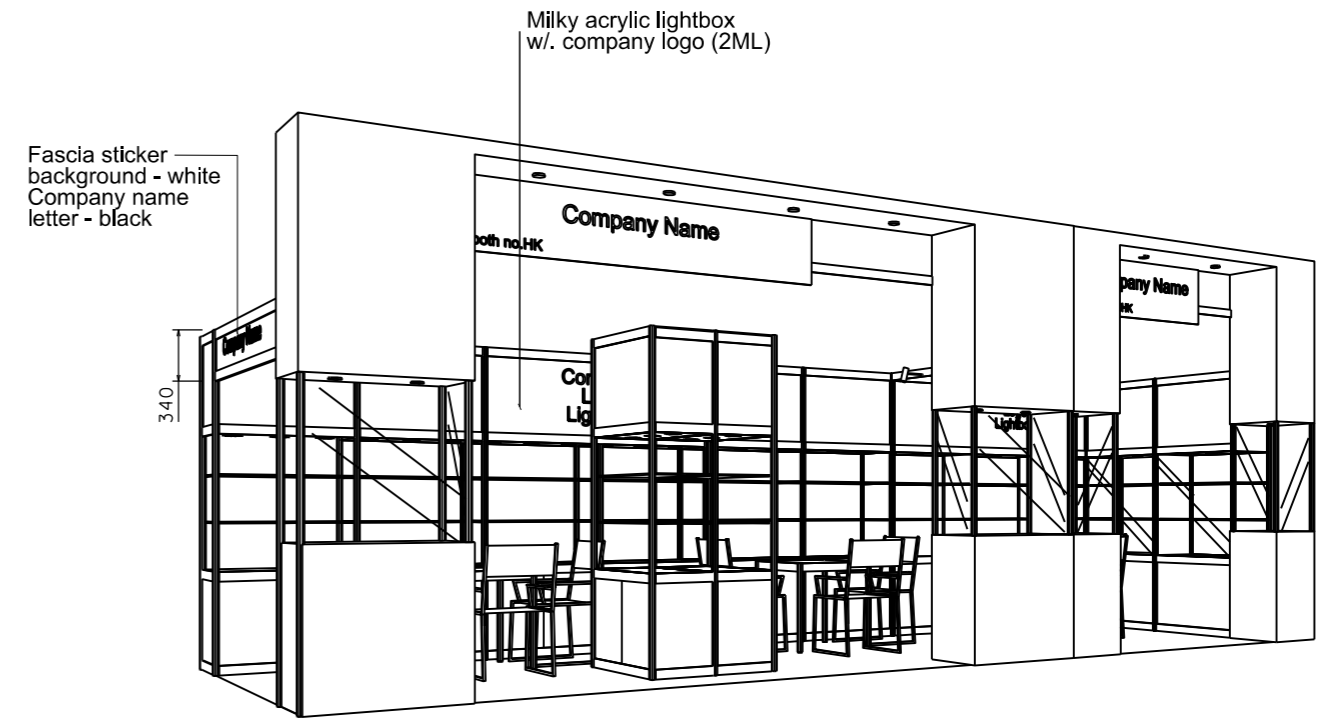

PERSPECTIVE N.T.S.

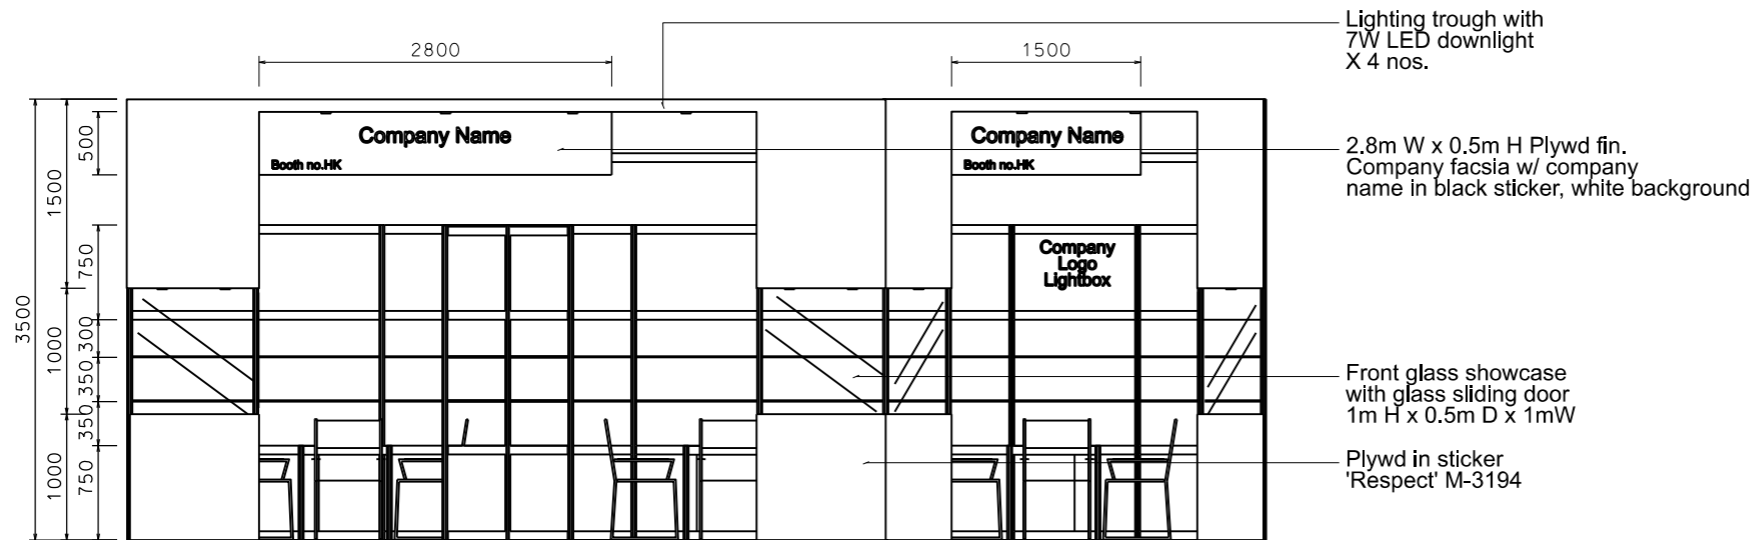

FRONT ELEVATION

| BOOTH SPECIFICATION | | QTY |
|---------------------|--|-----|
| | Tall showcase with 2 layer of glass shelf (with no door), 3x 7W LED downlights, with cabinet underneath | 13 |
| | Front showcase in sticker laminate finish with glass sliding door w/ 2 x 7W LED downlight (no glass shelf) (1mL x 0.5mD x 3.5mH) | 2 |
| | Front showcase in sticker lamination finish with glass swing door w/ x1(7W) LED downlight (no glass shelf) | 2 |
| | Square meeting table (0.7m X 0.7m x 0.75mH) | 3 |
| | Black leather chair | 9 |
| | Longarmed spotlight w/13 watt LED lamp (yellow) | 3 |
| | 7W LED light (for fascia) | 6 |
| | 800w Square pin power socket | 3 |
| | Company Logo Lightbox (1mL x 0.75mH) | 1 |
| | Company Logo Lightbox (2mL x 0.75mH) | 1 |

FILE PATH - L:\Local Fair Premium Booth 2011\SD-Layouts(800w)\SD-C layout(800w)\SD-C-2dLayout(800w) - update.dgn



NOTES UNLESS OTHERWISE SPECIFIED ALL DIMENSIONS ARE IN MM.

.....
.....
.....

REVISION
19-11-2012
21-08-2013
08-01-2019

DATE: 08-01-2019
SCALE: 1 : 60 (A3)
DRAWN BY: ..
CHECKED BY:

TITLE
Premium Booth
SD-C-27
L-Corner

PROJECT
PREMIUM BOOTH
9m x 3m
Corner
DATE: XXXXXXXX

SHEET

SD-C08a